


Roof Plan

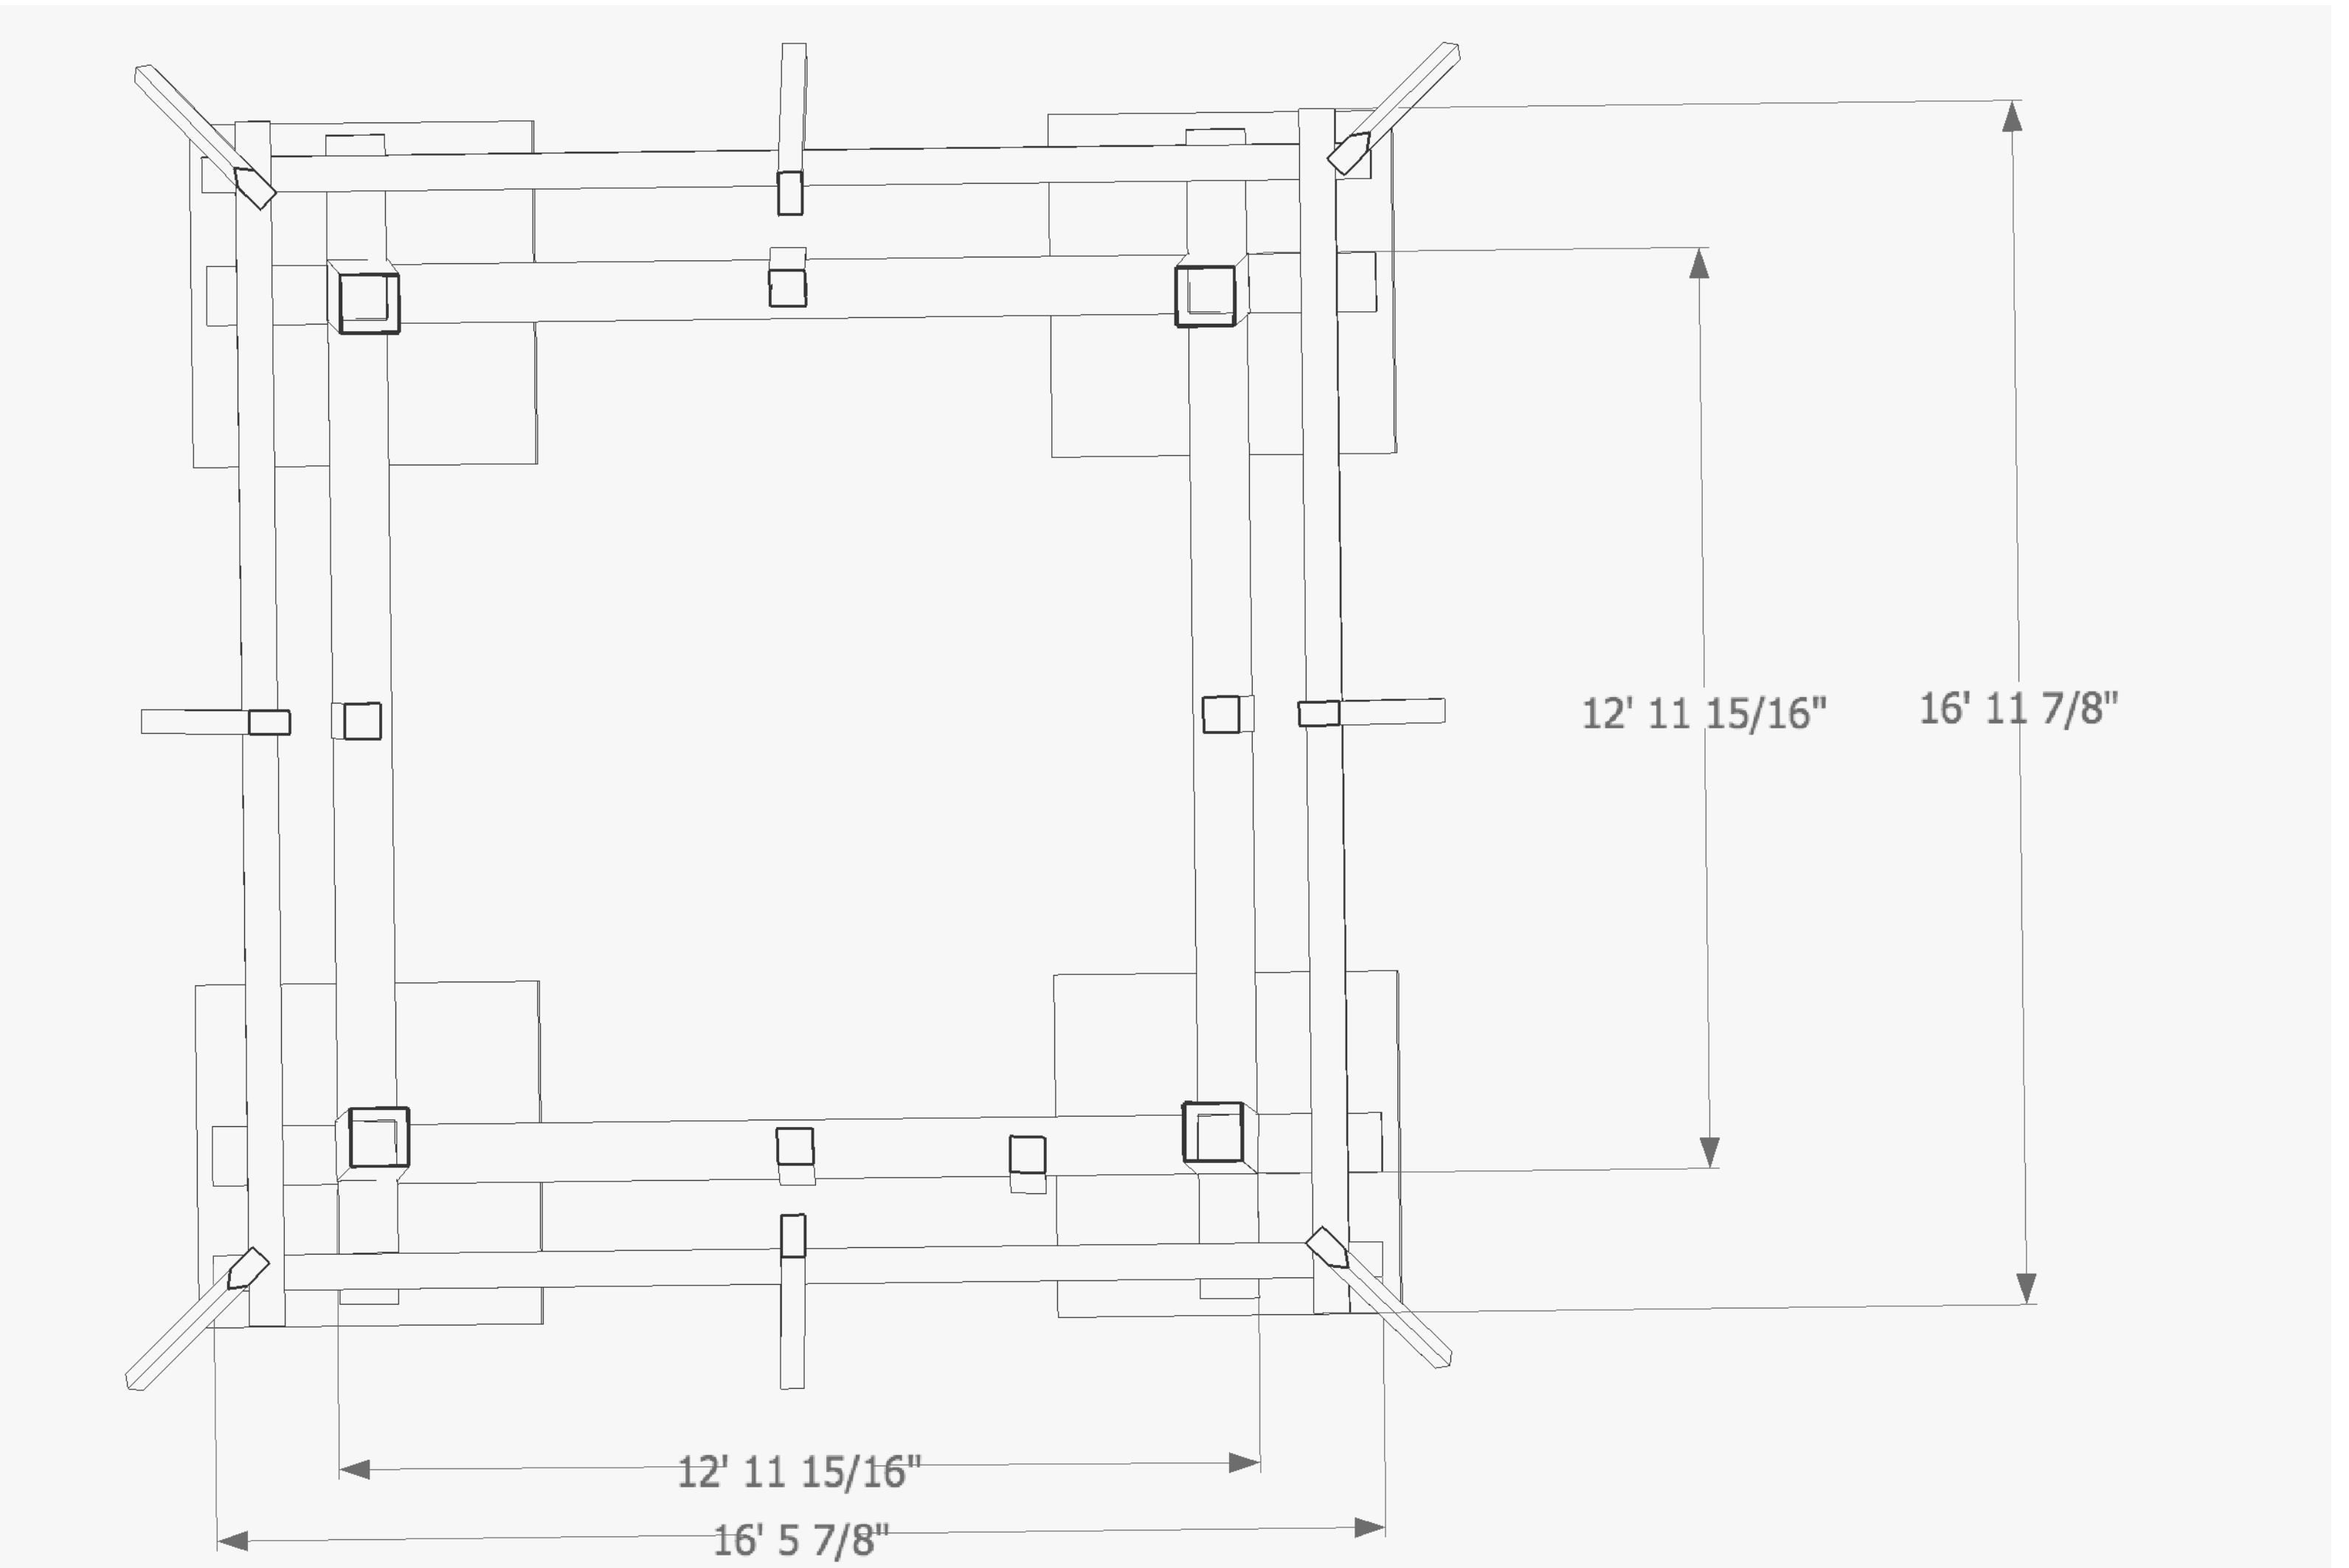


Plan

**:: SANOK BELL TOWER**

scale: 1/2"=1'

Josh Gothard - 2/18/10

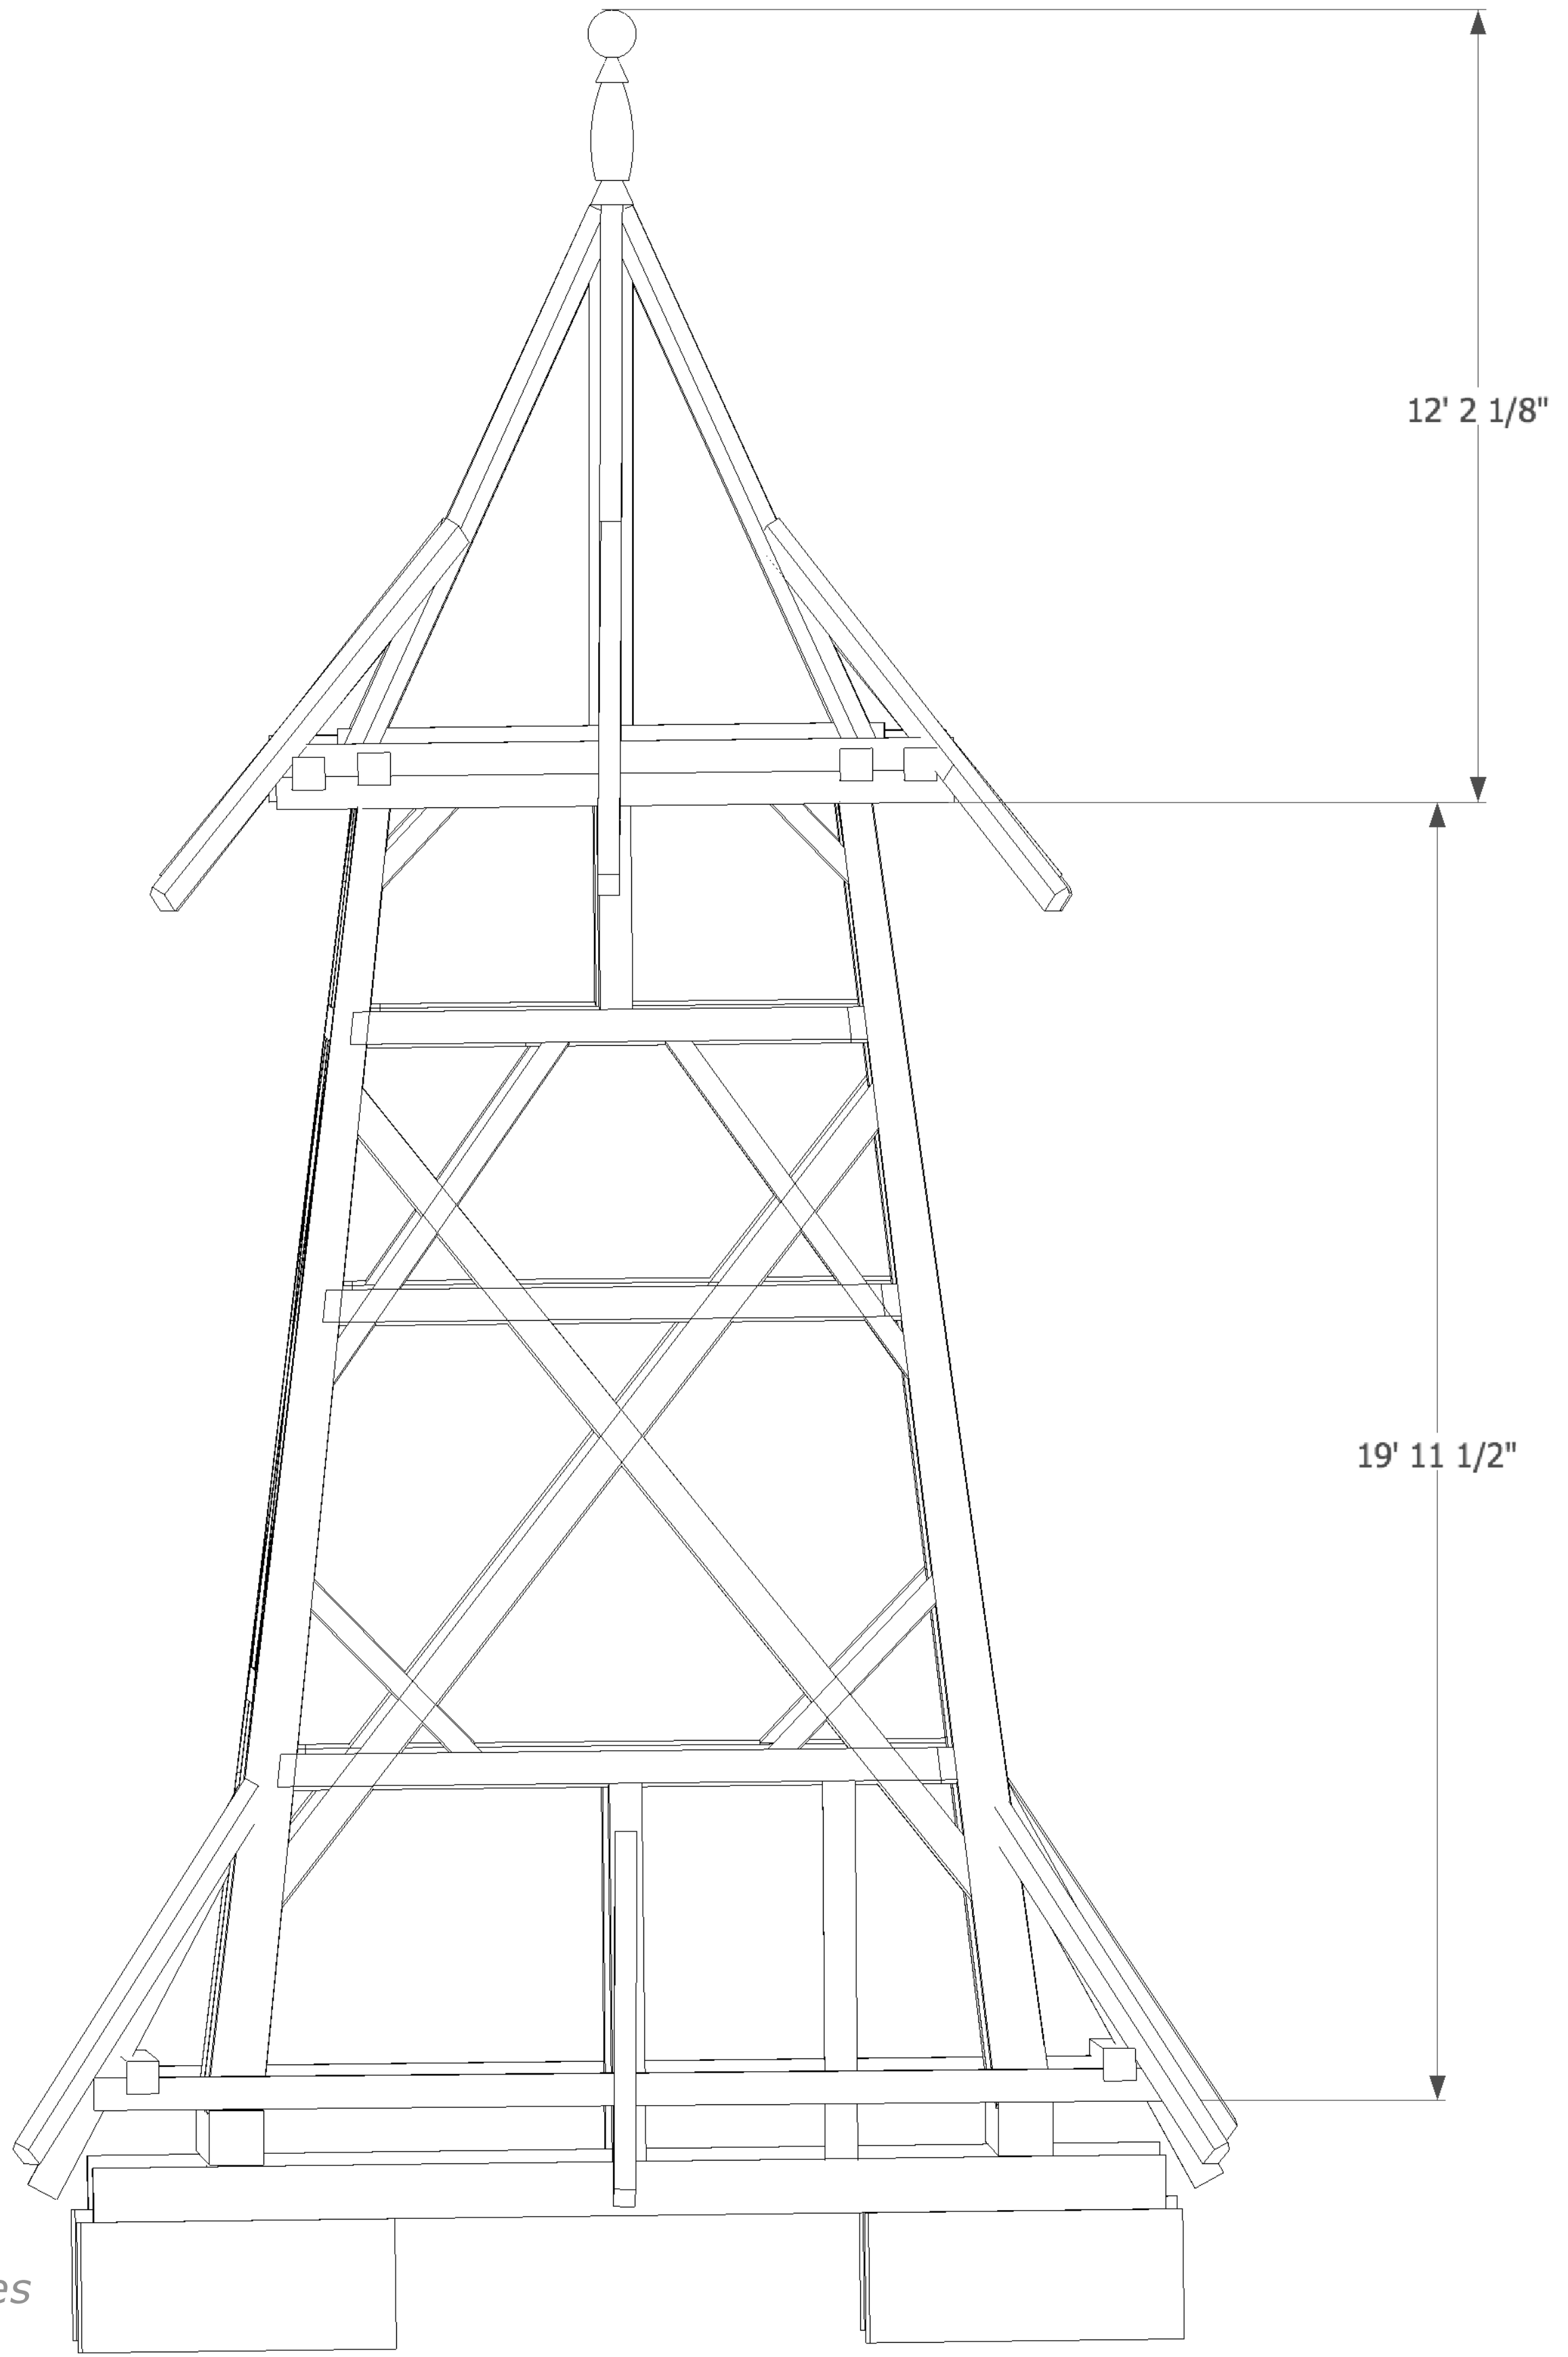


W & Y Sides

**:: SANOK BELL TOWER**

scale: 1/2"=1'

Josh Gothard - 2/18/10

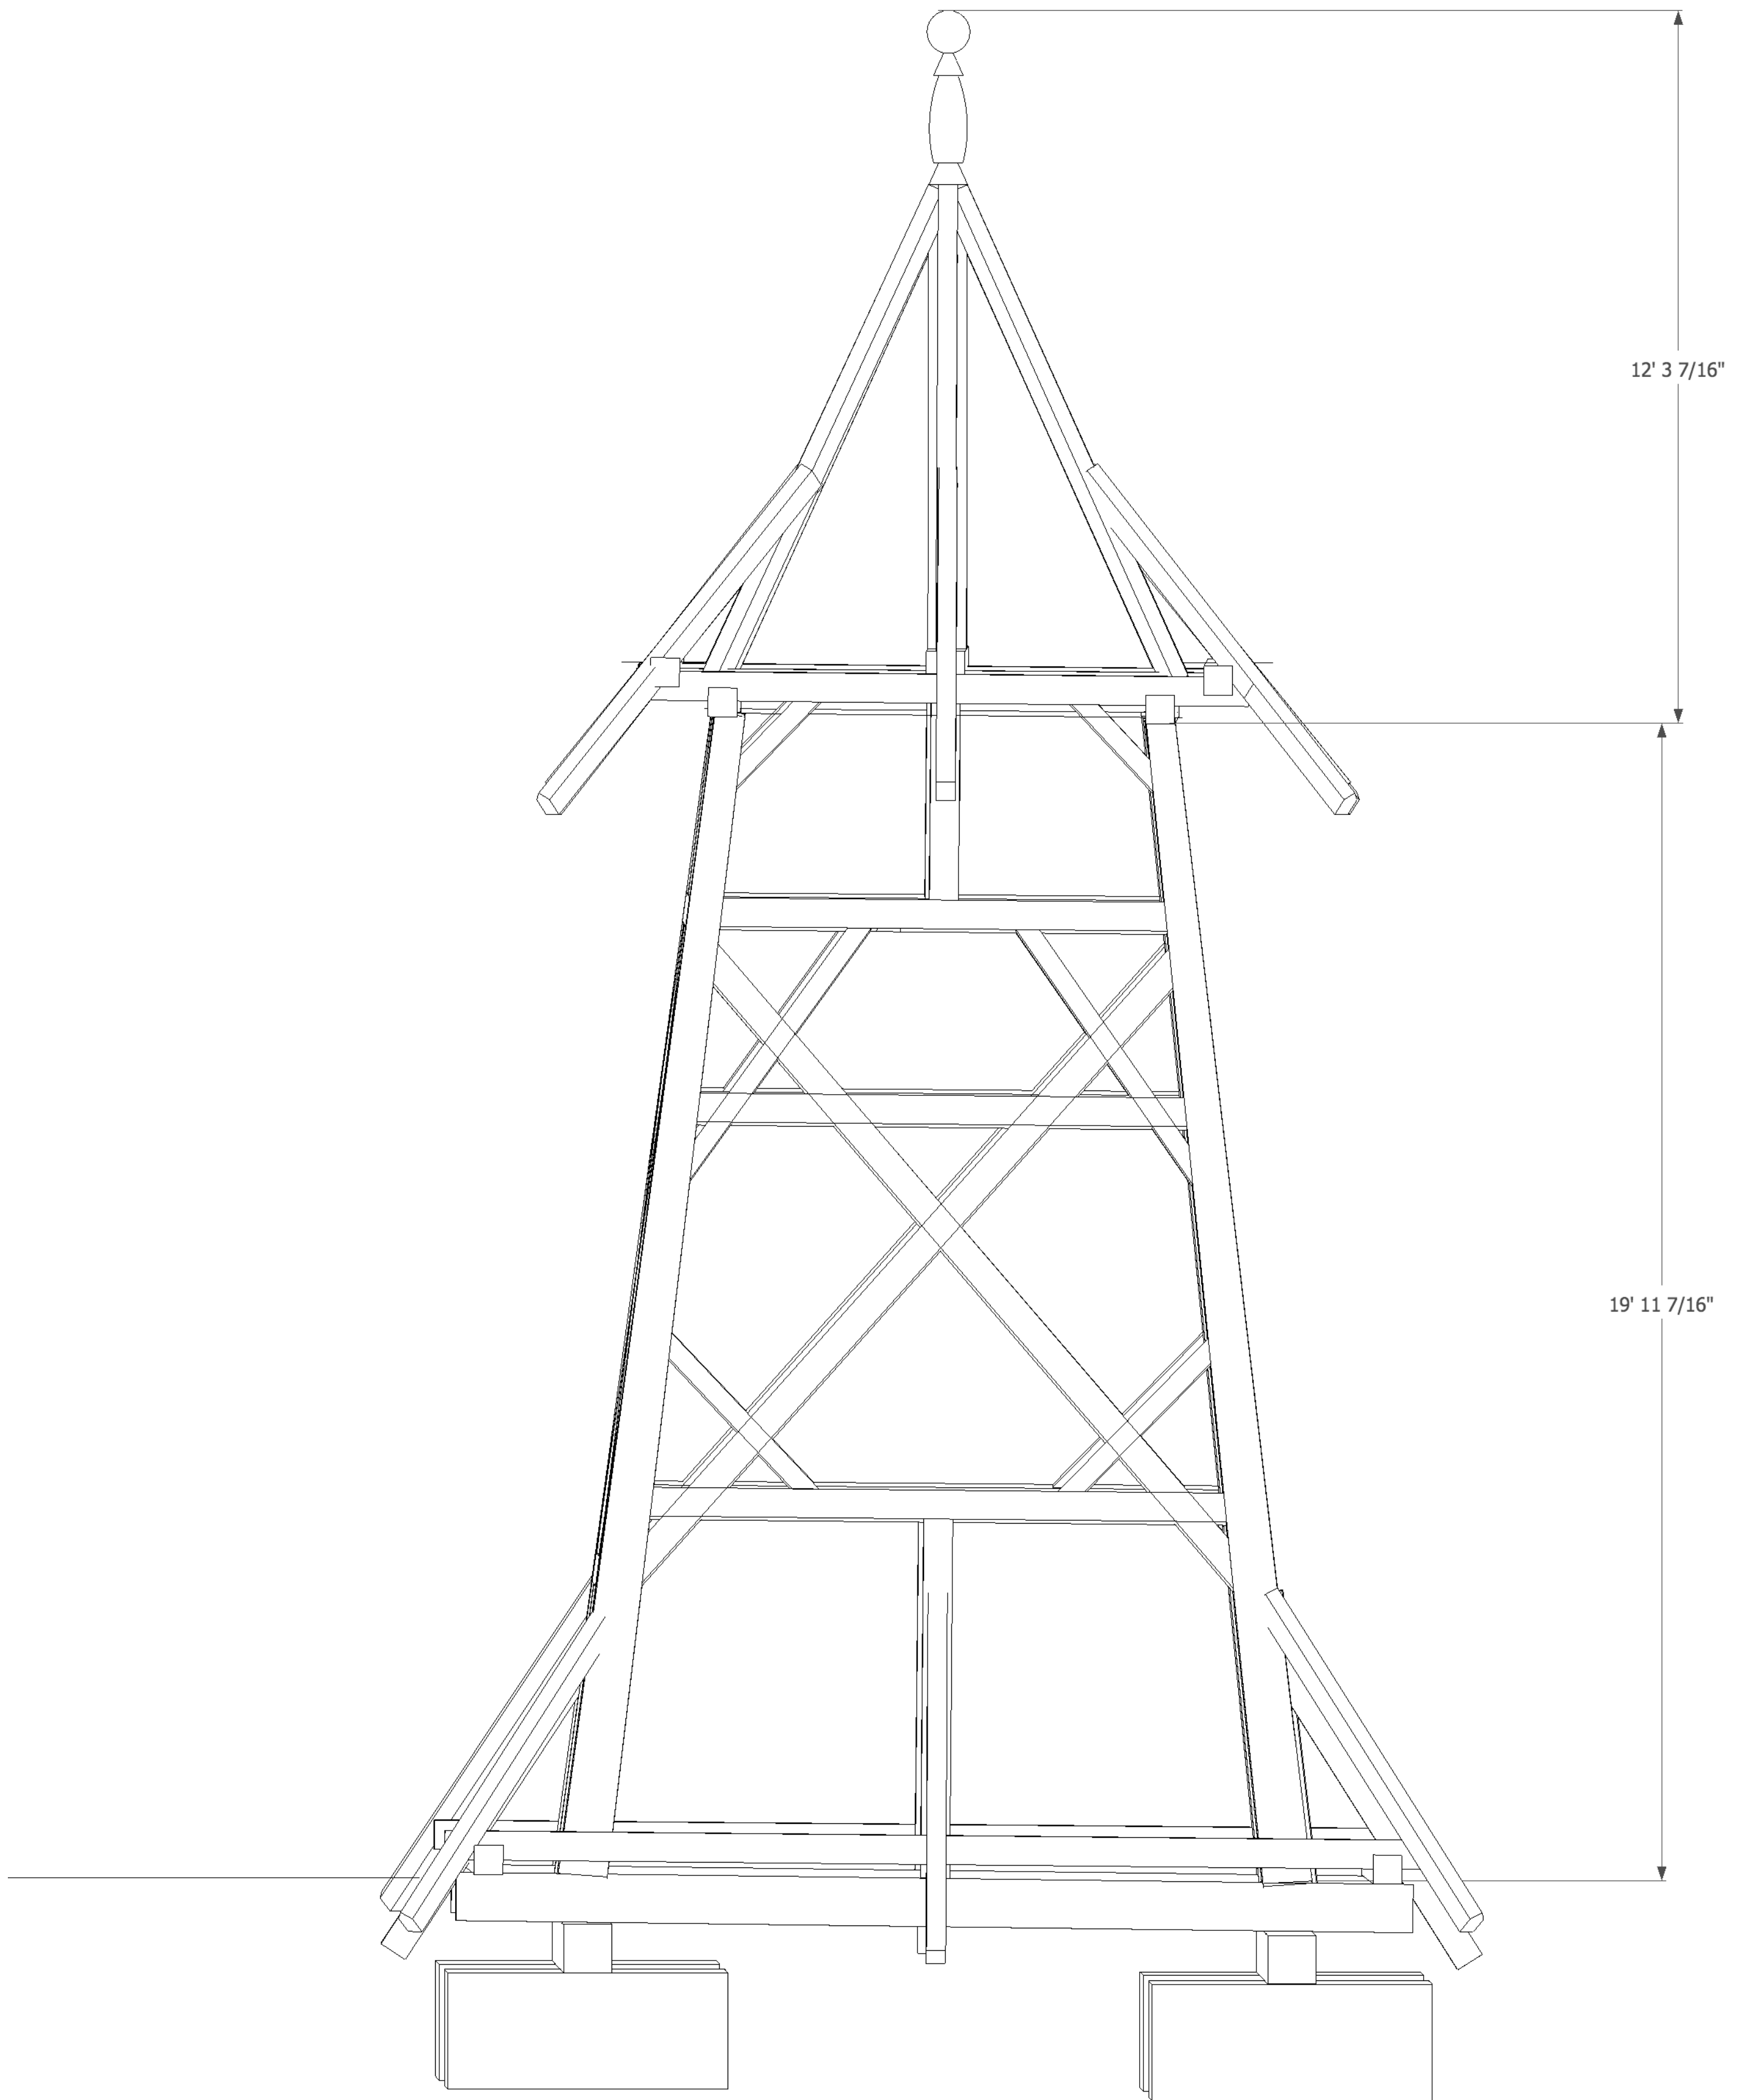

Z & X Sides

**:: SANOK BELL TOWER**

scale: 1/2"=1'

Josh Gothard - 2/18/10